


S:\331\44872--Stone-Silver\DWG\Sheet\Exhibit\44872-331-SS-C2.0-SITE-STREET NAMES.dwg | by Jeremy Edens



STREET NAME CHART

NUMBER	NAME
1	ALTURAS LANE
2	MAYGLASS DRIVE
3	PINEY GREEN COURT
4	ENSHIRE STREET
5	WINTER HAVEN DRIVE
6	SEDLEY LANE
7	DELANO DRIVE
8	REJOICE ROAD
9	AVONBURY LANE
10	JUNTO STREET
11	BOLERA ROAD
12	ROWE WAY
13	MACMILLAN WAY

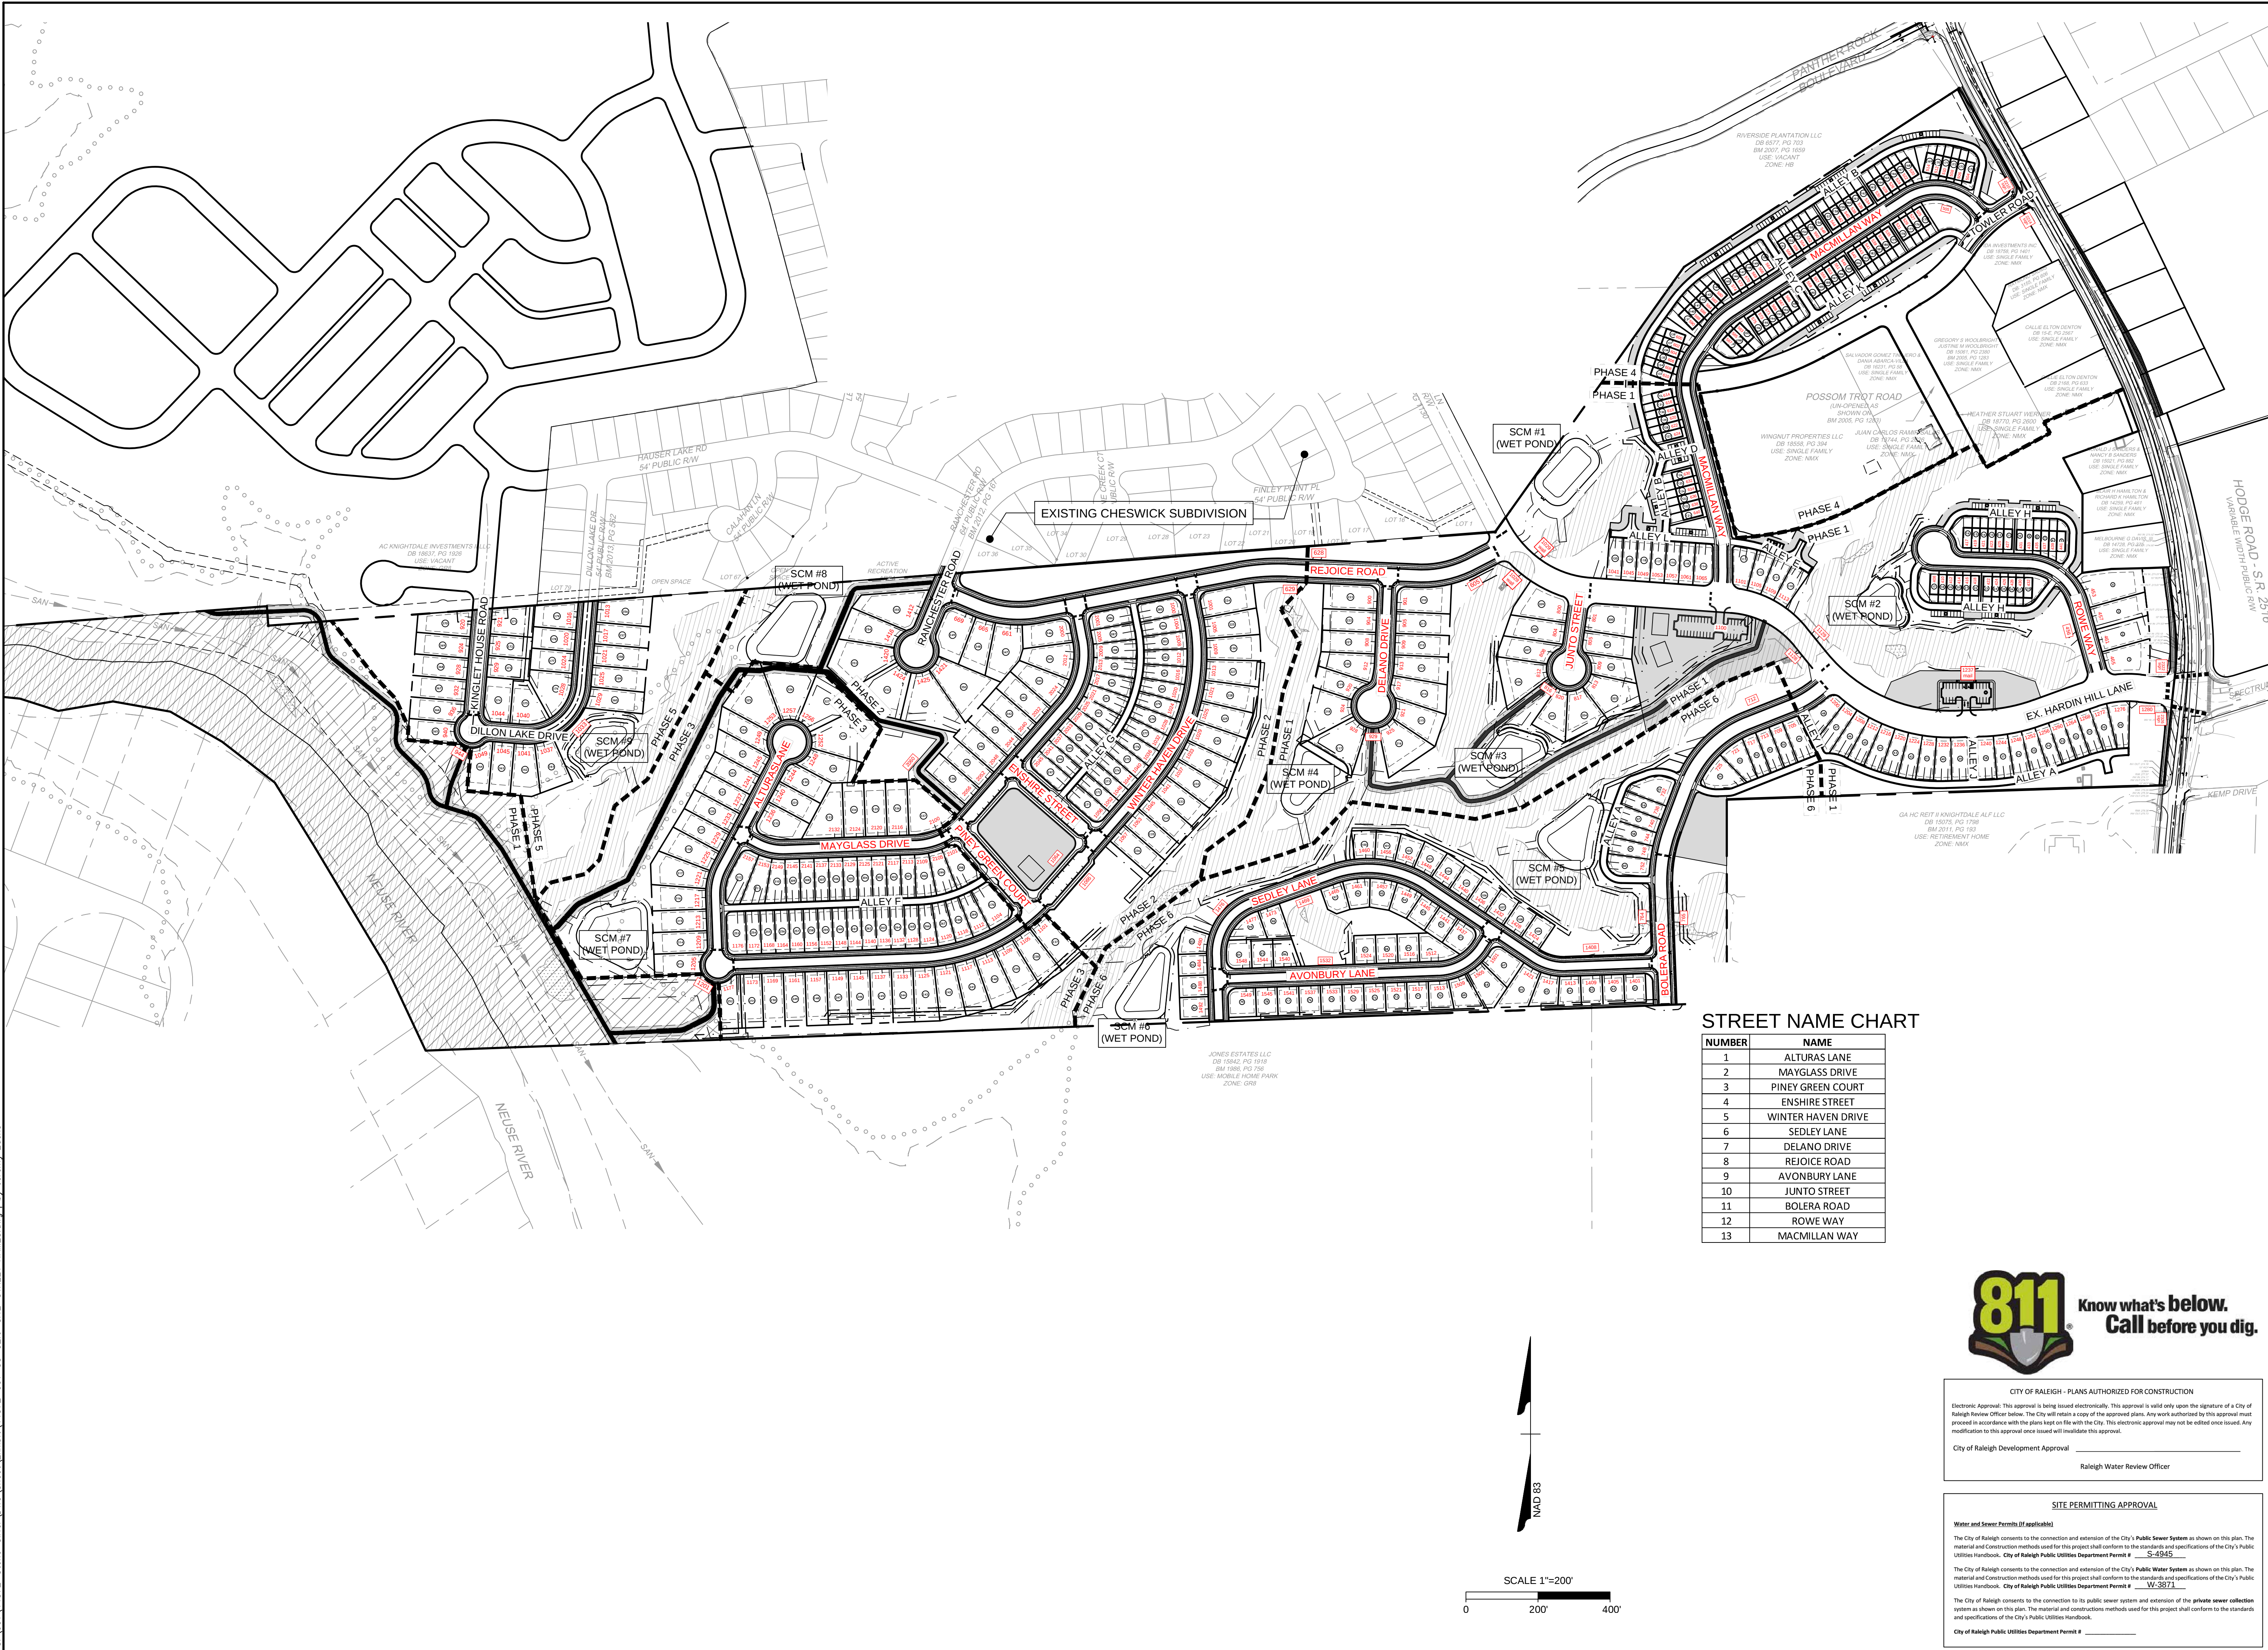

Know what's below.
Call before you dig.

CITY OF RALEIGH - PLANS AUTHORIZED FOR CONSTRUCTION

Electronic Approval: This approval is being issued electronically. This approval is valid only upon the signature of a City of Raleigh Review Officer below. The City will retain a copy of the approved plans. Any work authorized by this approval must proceed in accordance with the plans kept on file with the City. This electronic approval may not be edited once issued. Any modification to this approval once issued will invalidate this approval.

City of Raleigh Development Approval _____

Raleigh Water Review Officer _____

SITE PERMITTING APPROVAL

Water and Sewer Permits (if applicable)

The City of Raleigh consents to the connection and extension of the City's Public Sewer System as shown on this plan. The material and Construction methods used for this project shall conform to the standards and specifications of the City's Public Utilities Handbook. City of Raleigh Public Utilities Department Permit # _____ S-4945

The City of Raleigh consents to the connection and extension of the City's Public Water System as shown on this plan. The material and Construction methods used for this project shall conform to the standards and specifications of the City's Public Utilities Handbook. City of Raleigh Public Utilities Department Permit # _____ W-3873

The City of Raleigh consents to the connection to its public sewer system and extension of the private sewer collection system as shown on this plan. The material and construction methods used for this project shall conform to the standards and specifications of the City's Public Utilities Handbook.

City of Raleigh Public Utilities Department Permit # _____

TIMMONS GROUP

NORTH CAROLINA LICENSE NO. C-1652

SILVERSTONE SUBDIVISION

KNIGHTDALE - WAKE COUNTY - NORTH CAROLINA

OVERALL SITE PLAN

JOB NO.
44872

SHEET NO.
C2.0

THIS DRAWING PREPARED AT THE

RALEIGH OFFICE

5410 Trinity Road, Suite 102 | Raleigh, NC 27607

TEL 919.866-4951 FAX 919.833.8124 www.timmons.com

YOUR VISION ACHIEVED THROUGH OURS.

DATE
09/27/2022

DRAWN BY

331

DESIGNED BY

331

CHECKED BY

M. ZACCARDO

SCALE

1" = 200'

FOR REVIEW
ONLY

FOR REVIEW ONLY: NOT FOR CONSTRUCTION

These plans and associated documents are the exclusive property of TIMMONS GROUP and may not be reproduced in whole or in part and shall not be used for any purpose whatsoever, inclusive, but not limited to construction, bidding, and/or construction staking without the express written consent of TIMMONS GROUP.