


SIGNAGE NOTES

- ALL SITE SIGNAGE SHALL BE IN ACCORDANCE WITH THE CURRENT MANUAL ON UNIFORM TRAFFIC CONTROL DEVICES (MUTCD) AND NCDOT STANDARDS.
R1-1 STOP SIGN 30"x30"
R2-1 25 MPH 24"x30"
D3-1 STREET NAME VARIESx12"
OM1-3 OBJECT MARKER 18"x18"
- ALL SIGNS SHALL BE MOUNTED WITH 7-FT MIN. VERTICAL CLEARANCE TO BOTTOM OF SIGN ON 3-LB. GALV. U-CHANNEL POST SET IN 3-FT DEEP x 12-IN DIA. CONCRETE FOOTING.
- ALL SIGNAGE SHALL BE FIELD STAKED AND THE LOCATIONS APPROVED BY THE TOWN OF KNIGHTDALE AND/OR NCDOT PRIOR TO SIGN INSTALLATION. CONTRACTOR SHALL PROVIDE TRAFFIC CONTROL AS REQUIRED BY THE TOWN OF KNIGHTDALE.
- THE TOWN OF KNIGHTDALE REQUIRES ALL REGULATORY PAVEMENT MARKINGS TO BE HI-VIS THERMOPLASTIC, EXCEPT FOR PARKING SPACE STRIPING WHICH MAY BE WHITE PAINT.

PAVEMENT MARKING LEGEND

- | | | |
|----|------------------|---|
| T1 | STOP BAR | 24" WHITE |
| T2 | CROSSWALK | ALTERNATE 24" WHITE 24" GAP
MINIMUM WIDTH 6 FEET |
| T3 | LANE LINE | 6" WHITE NCDOT STD 1205.01 |
| T4 | LEFT TURN ARROW | NCDOT STD 1205.08 |
| T5 | RIGHT TURN ARROW | NCDOT STD 1205.08 |

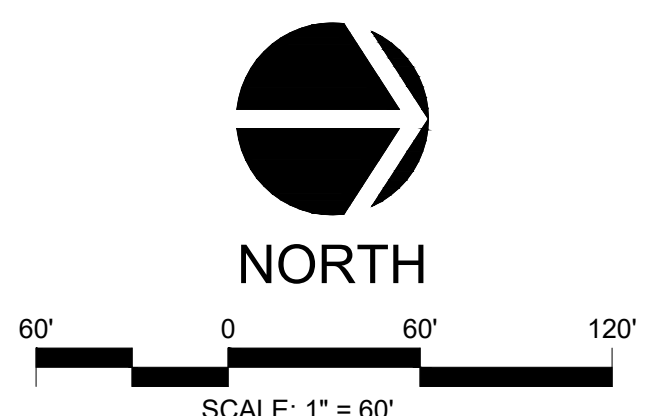

TOWN CERTIFICATION

This design has been reviewed by the Engineer for the Town of Knightdale, and to the best of my knowledge and belief, it conforms to the requirements established in the Standard Specifications of the Town of Knightdale.

By: _____ Date: _____
Town Engineer
These plans are approved by the Town of Knightdale and serve as construction plans for the project.
By: _____ Date: _____
Land Use Administrator

NO.	REVISIONS	DATE
1	REVISED PER TOWN OF KNIGHTDALE 3rd REVIEW COMMENTS	11/18/2022



CE GROUP

301 GLENWOOD AVE. 220
RALEIGH, NC 27603
PHONE: 919-367-8790
FAX: 919-322-0032

www.cegroupinc.com

License # C-1739



**CONSTRUCTION PLANS
ELEVATE RIVERVIEW APARTMENTS
SIGNING AND MARKING PLAN**

KNIGHTDALE, NORTH CAROLINA

Date:	SEPTEMBER 28, 2022
Scale:	1" = 60'
Drawn:	JPD
Checked:	AJF
Project No.	010-286
Computer Dwg. Name	010-286 signing and marking